


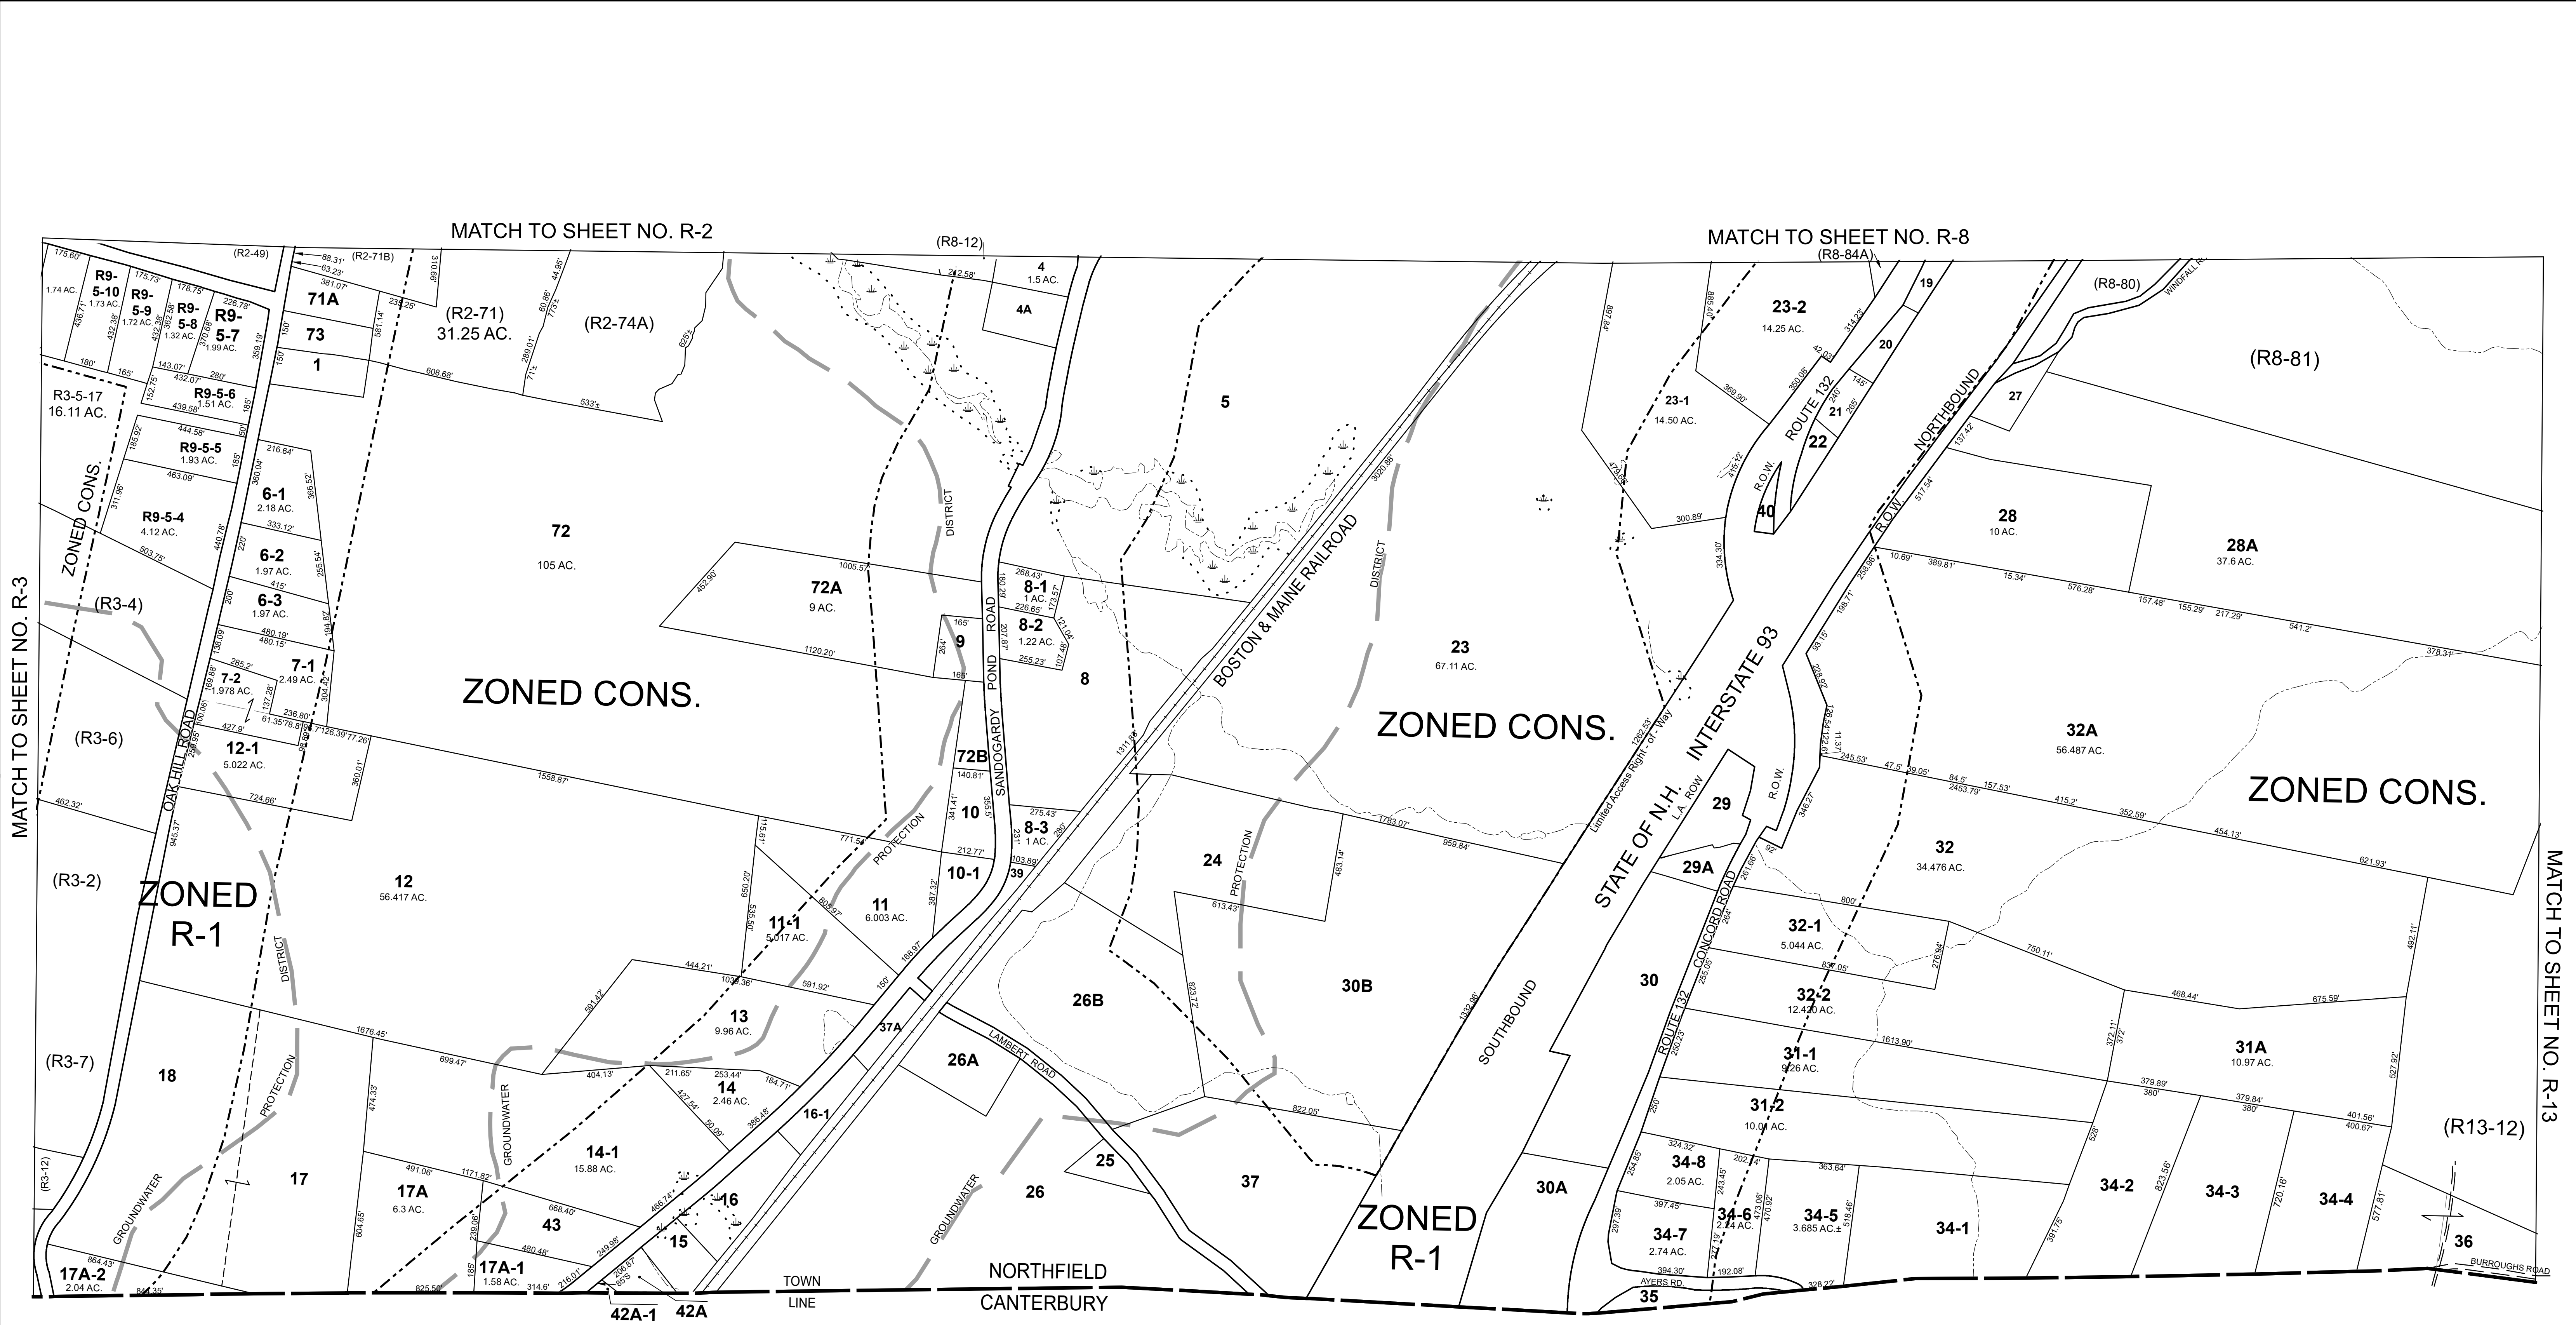

THIS MAP IS FOR ASSESSMENT PURPOSES. IT IS NOT VALID FOR LEGAL DESCRIPTION OR CONVEYANCE.

THE HORIZONTAL DATUM IS THE NEW HAMPSHIRE STATE PLANE COORDINATE SYSTEM, NAD 83.

REVISED & REPRINTED BY

CAI Technologies
Precision Mapping. Geospatial Solutions.

11 Pleasant Street, Littleton, NH 03961
800.322.4540 - www.cai-tech.com

LEGEND

PROPERTY LINE	-----	-----
PROPERTY LINE IN QUESTION	-----	-----
PAVED ROADS	=====	=====
GRAVEL ROADS	-----	-----
ZONE LINE	-----	-----
SAME OWNER	-----	-----
RAILROADS	-----	-----
TRAILS	-----	-----
WETLANDS	-----	-----
WATER	-----	-----
GROUNDWATER	-----	-----
PROTECTION DISTRICT	-----	-----

FEET 300 150 0 300 600 900

SCALE: 1" = 300'

METERS 75 37.5 0 75 150 225

REVISED TO: APRIL 1, 2023

PROPERTY MAPS

NORTHFIELD

NEW HAMPSHIRE

INDEX DIAGRAM

R2 R8
R3 R9 R13

MAP NO.

R9