


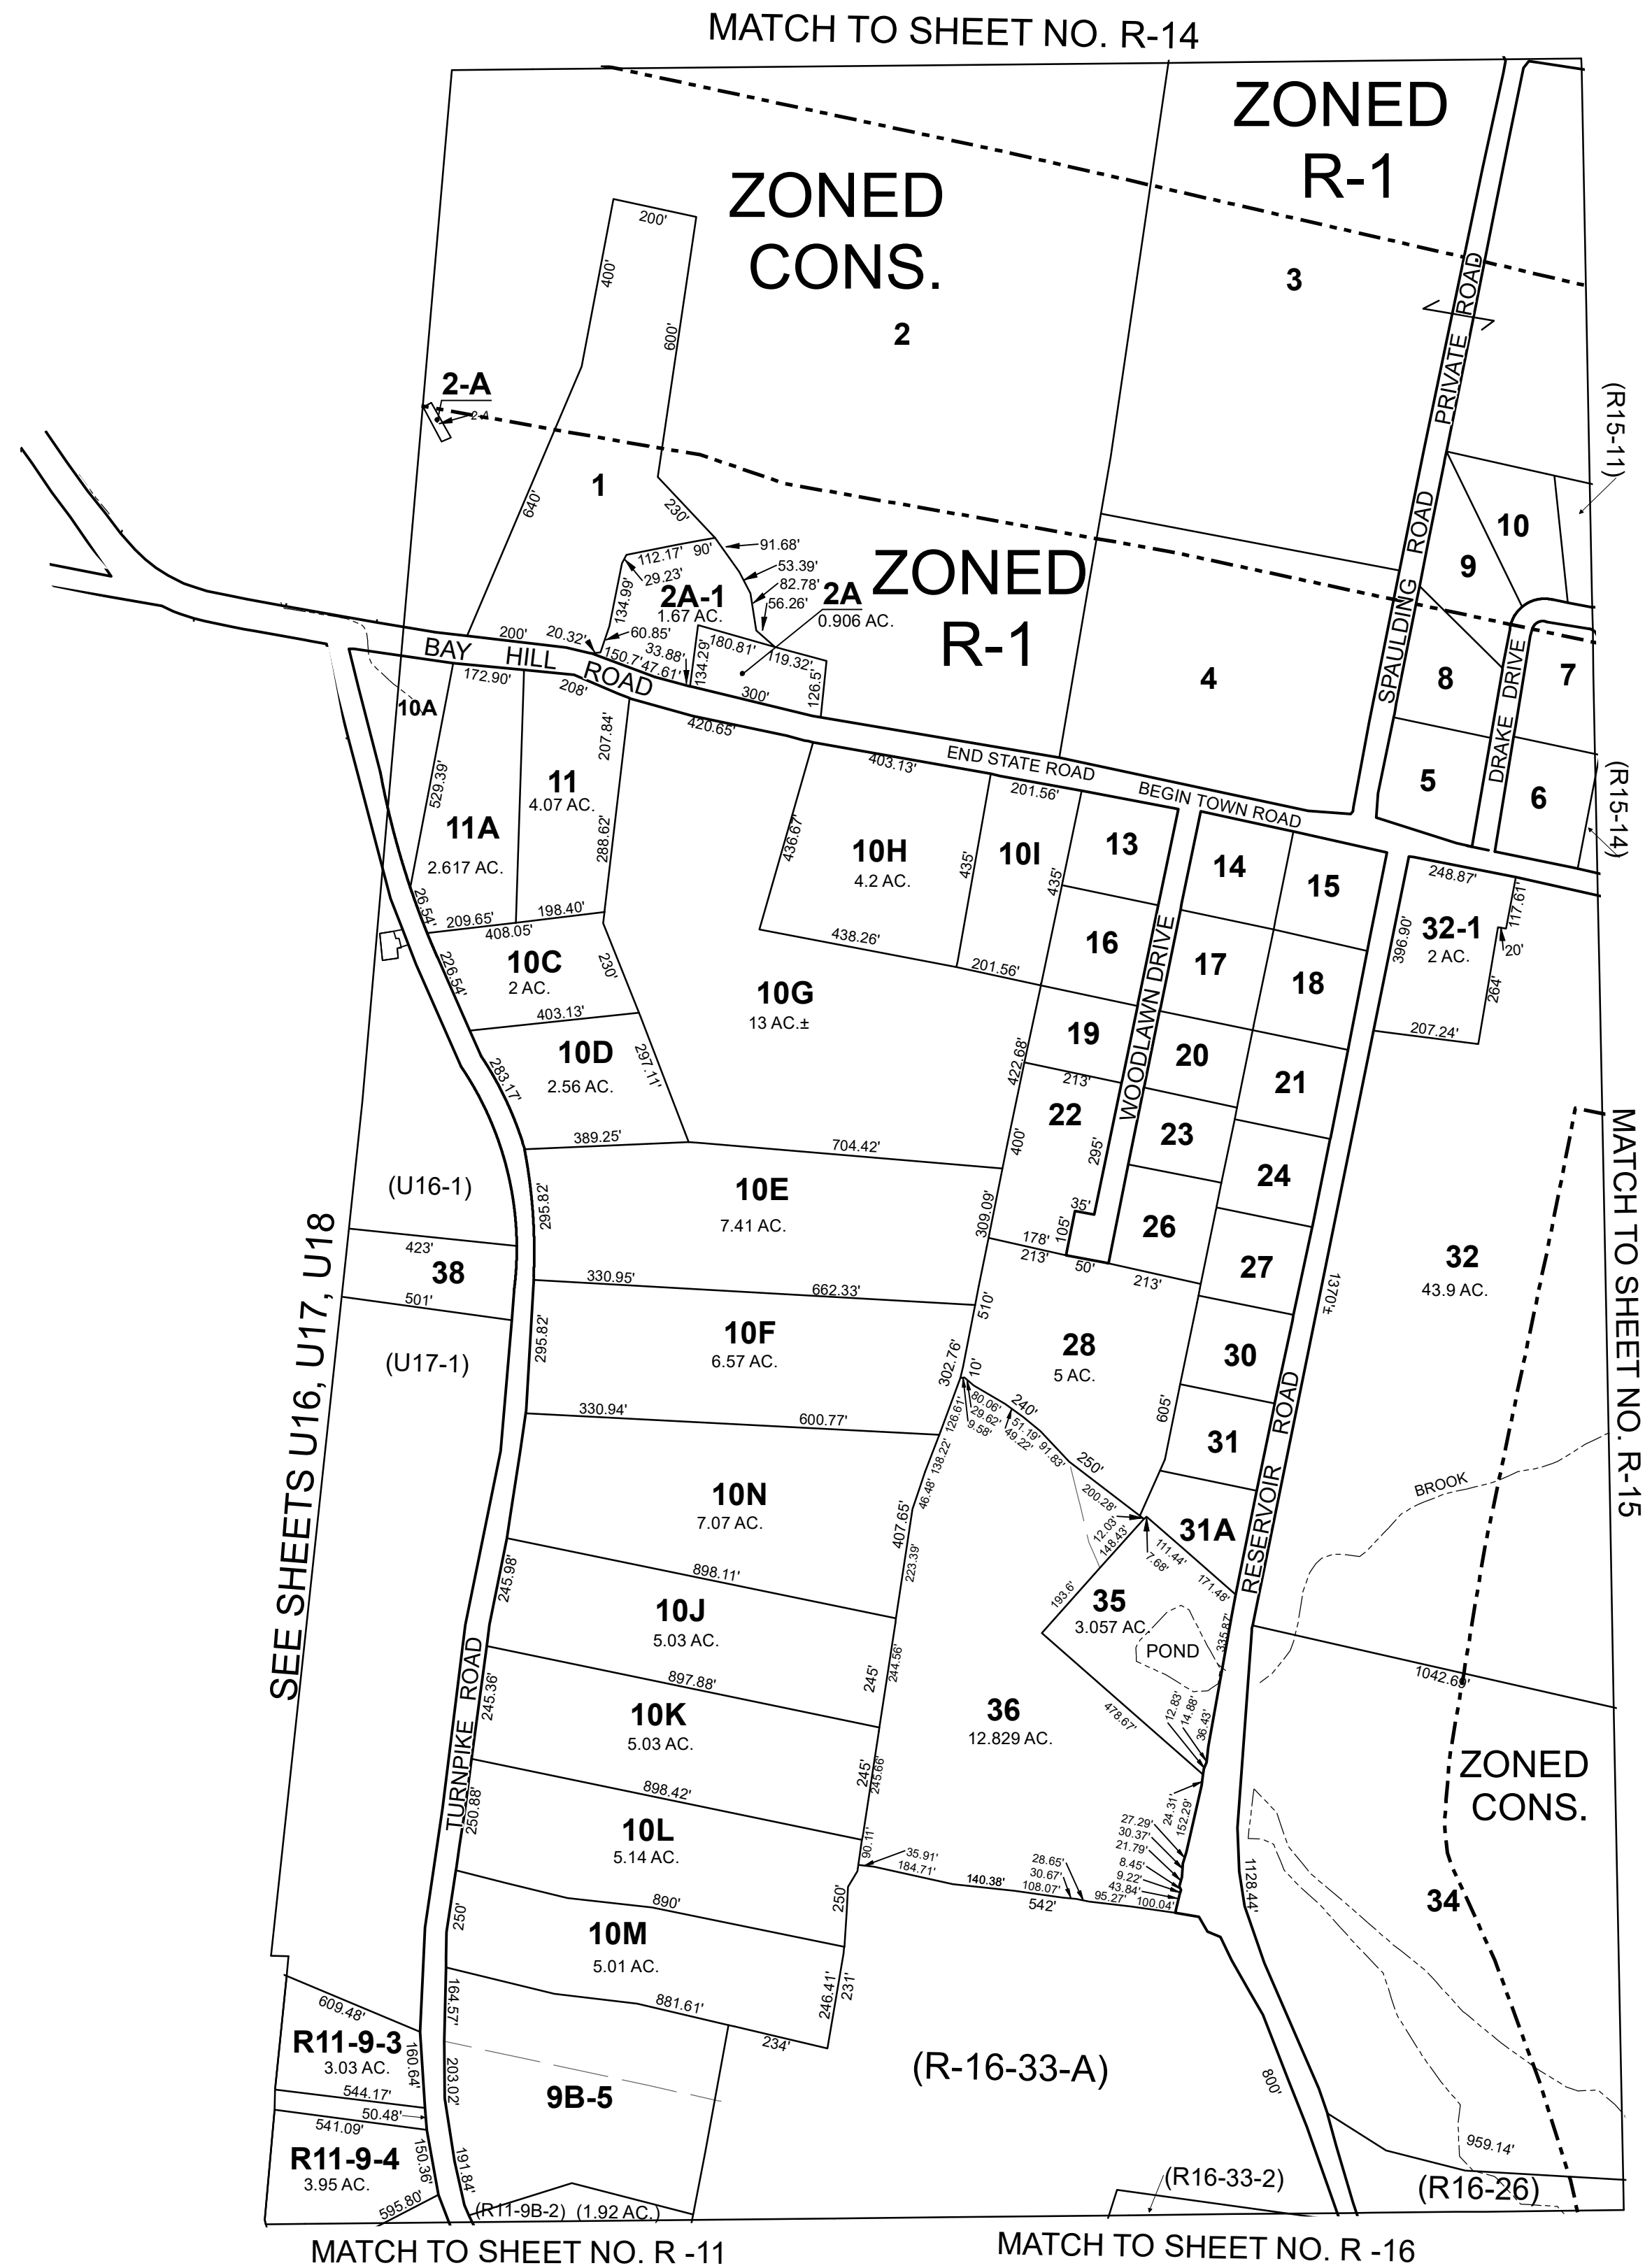

THIS MAP IS FOR ASSESSMENT PURPOSES. IT IS NOT VALID FOR LEGAL DESCRIPTION OR CONVEYANCE.

THE HORIZONTAL DATUM IS THE NEW HAMPSHIRE STATE PLANE COORDINATE SYSTEM, NAD 83.

REVISED & REPRINTED BY

CAI Technologies
Precision Mapping, Geospatial Solutions.

11 Pleasant Street, Littleton, NH 03961
800.322.4540 - www.cai-tech.com

LEGEND

PROPERTY LINE	----
PROPERTY LINE IN QUESTION	- - - - -
PAVED ROADS	=====
GRAVEL ROADS	=====
ZONE LINE	- . - . -
SAME OWNER	----->
RAILROADS	-----
TRAILS	-----
WETLANDS	-----
WATER	-----
GROUNDWATER PROTECTION DISTRICT	-----

FEET 300 150 0 300 600 900

SCALE: 1" = 300'

METERS 75 37.5 0 75 150 225

REVISED TO: APRIL 1, 2023

PROPERTY MAPS

NORTHFIELD

NEW HAMPSHIRE

INDEX DIAGRAM

Diagram showing the location of sheet R10 within a grid of sheets (R11, R14, R15, R16,R99, R100).

MAP NO.

R10