


LOT 4 (KREUTER) REMOVED, NEED TO ADD WHEN LOCATION IS DETERMINED.

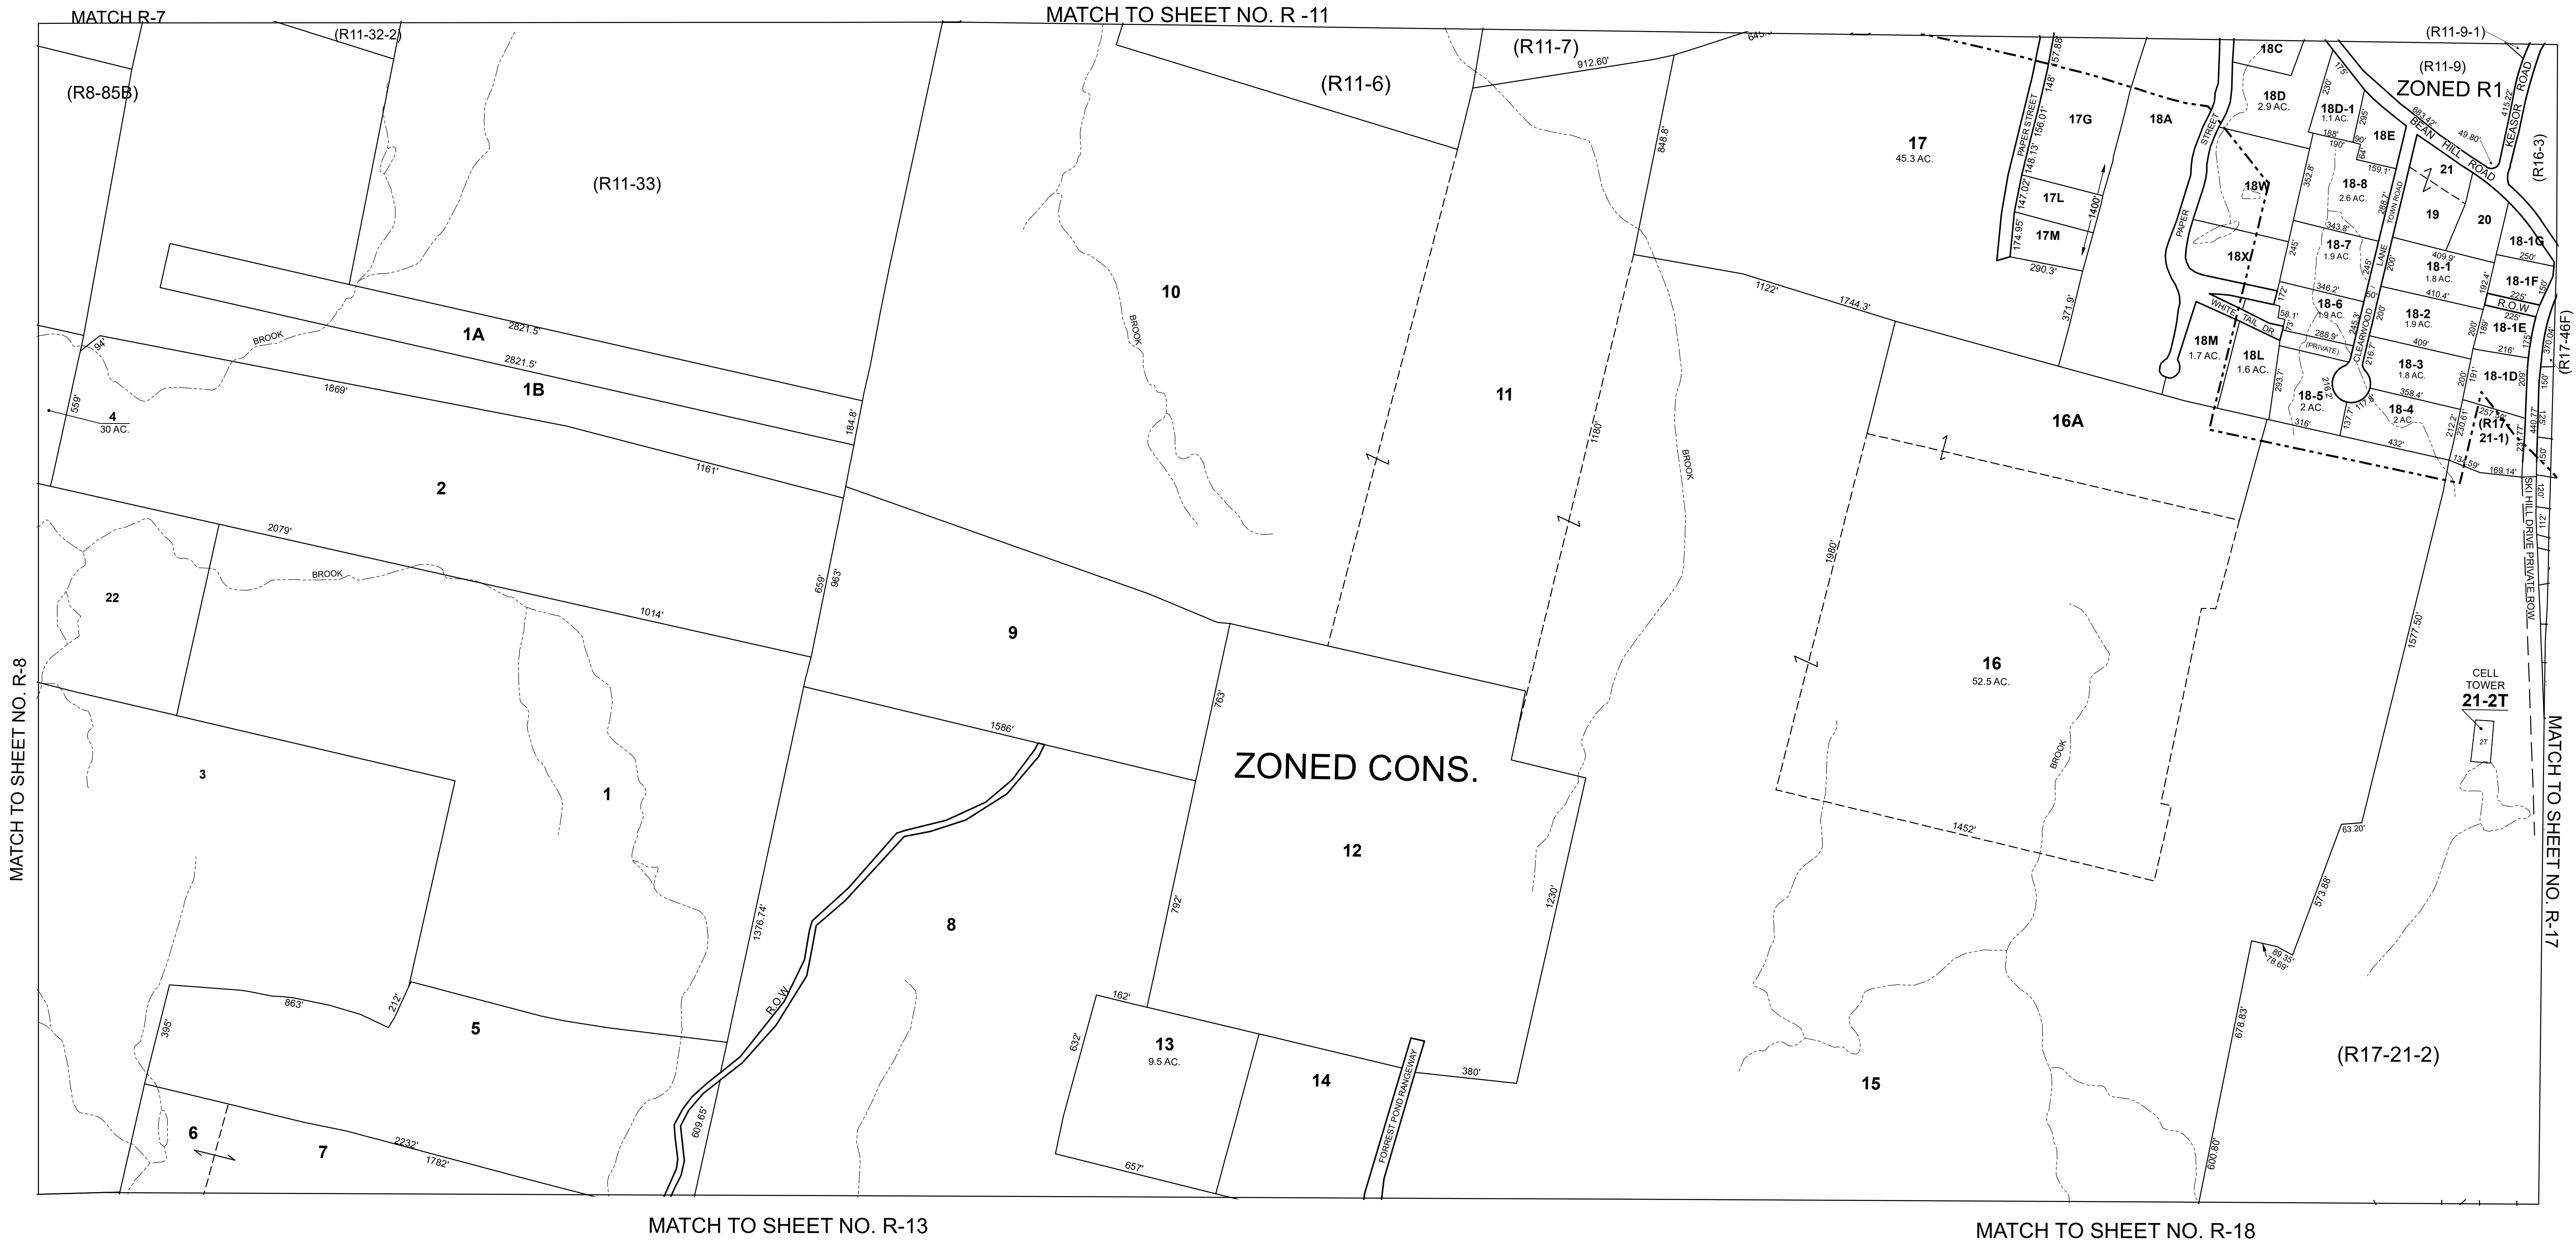

THIS MAP IS FOR ASSESSMENT PURPOSES. IT IS NOT VALID FOR LEGAL DESCRIPTION OR CONVEYANCE.

THE HORIZONTAL DATUM IS THE NEW HAMPSHIRE STATE PLANE COORDINATE SYSTEM, NAD 83.

REVISED & REPRINTED BY
CAI Technologies
Precision Mapping, Geospatial Solutions.

11 Pleasant Street, Littleton, NH 03961
800.322.4540 - www.cai-tech.com

PROPERTY LINE
PROPERTY LINE IN QUESTION
PAVED ROADS
GRAVEL ROADS
ZONE LINE

LEGEND

SAME OWNER
RAILROADS
TRAILS
WETLANDS
WATER
GROUNDWATER PROTECTION DISTRICT

FEET
300 150 0 300 600 900
METERS
75 37.5 0 75 150 225
SCALE: 1" = 300'

REVISED TO: APRIL 1, 2023

PROPERTY MAPS
NORTHFIELD
NEW HAMPSHIRE

INDEX DIAGRAM

R7 R11 R16
R8 R12 R17
R13 R18



MAP NO.

R12