


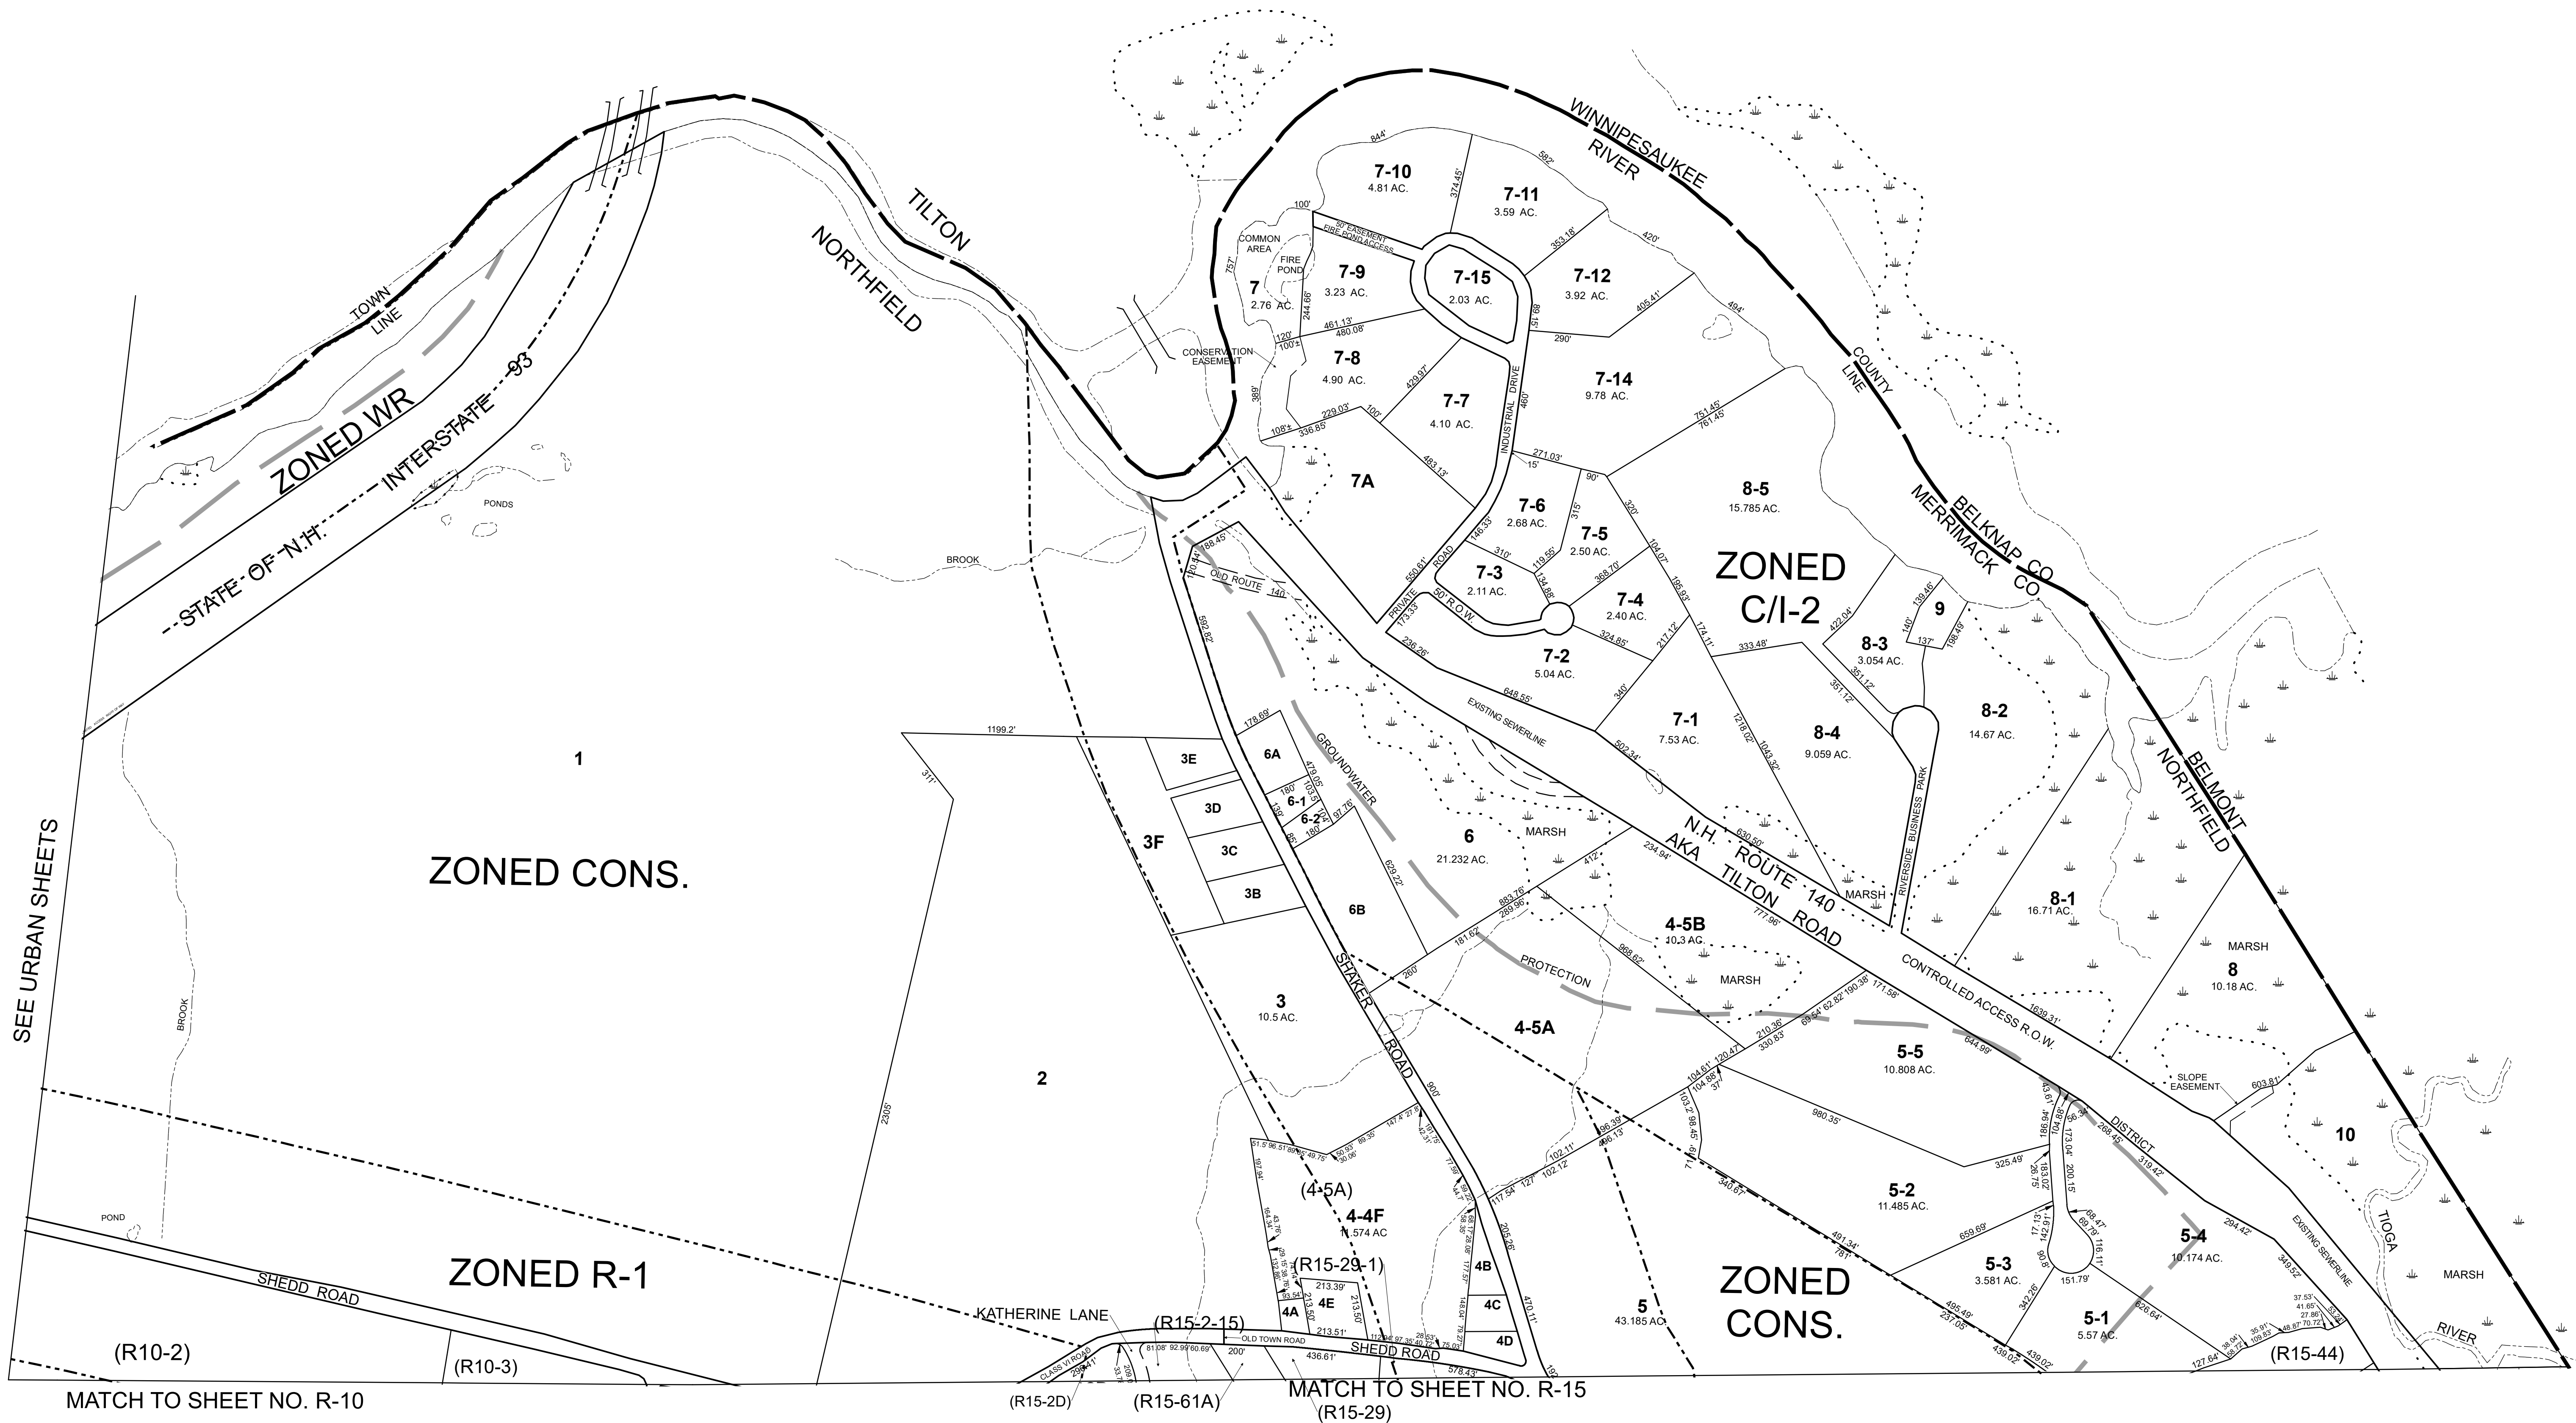

THIS MAP IS FOR ASSESSMENT PURPOSES. IT IS NOT VALID FOR LEGAL DESCRIPTION OR CONVEYANCE.

THE HORIZONTAL DATUM IS THE NEW HAMPSHIRE STATE PLANE COORDINATE SYSTEM, NAD 83.

REVISED & REPRINTED BY
CAI Technologies
Precision Mapping. Geospatial Solutions.
11 Pleasant Street, Littleton, NH 03961
800.322.4540 - www.cai-tech.com

LEGEND

PROPERTY LINE	---
PROPERTY LINE IN QUESTION	---
PAVED ROADS	==
GRAVEL ROADS	---
ZONE LINE	---

LEGEND

SAME OWNER	---
RAILROADS	---
TRAILS	---
WETLANDS	---
WATER	---
GROUNDWATER PROTECTION DISTRICT	---

SCALE: 1" = 300'

FEET	300	150	0	300	600	900
METERS	75	37.5	0	75	150	225

REVISED TO: APRIL 1, 2023

PROPERTY MAPS
NORTHFIELD
NEW HAMPSHIRE

INDEX DIAGRAM

MAP NO.
R14