


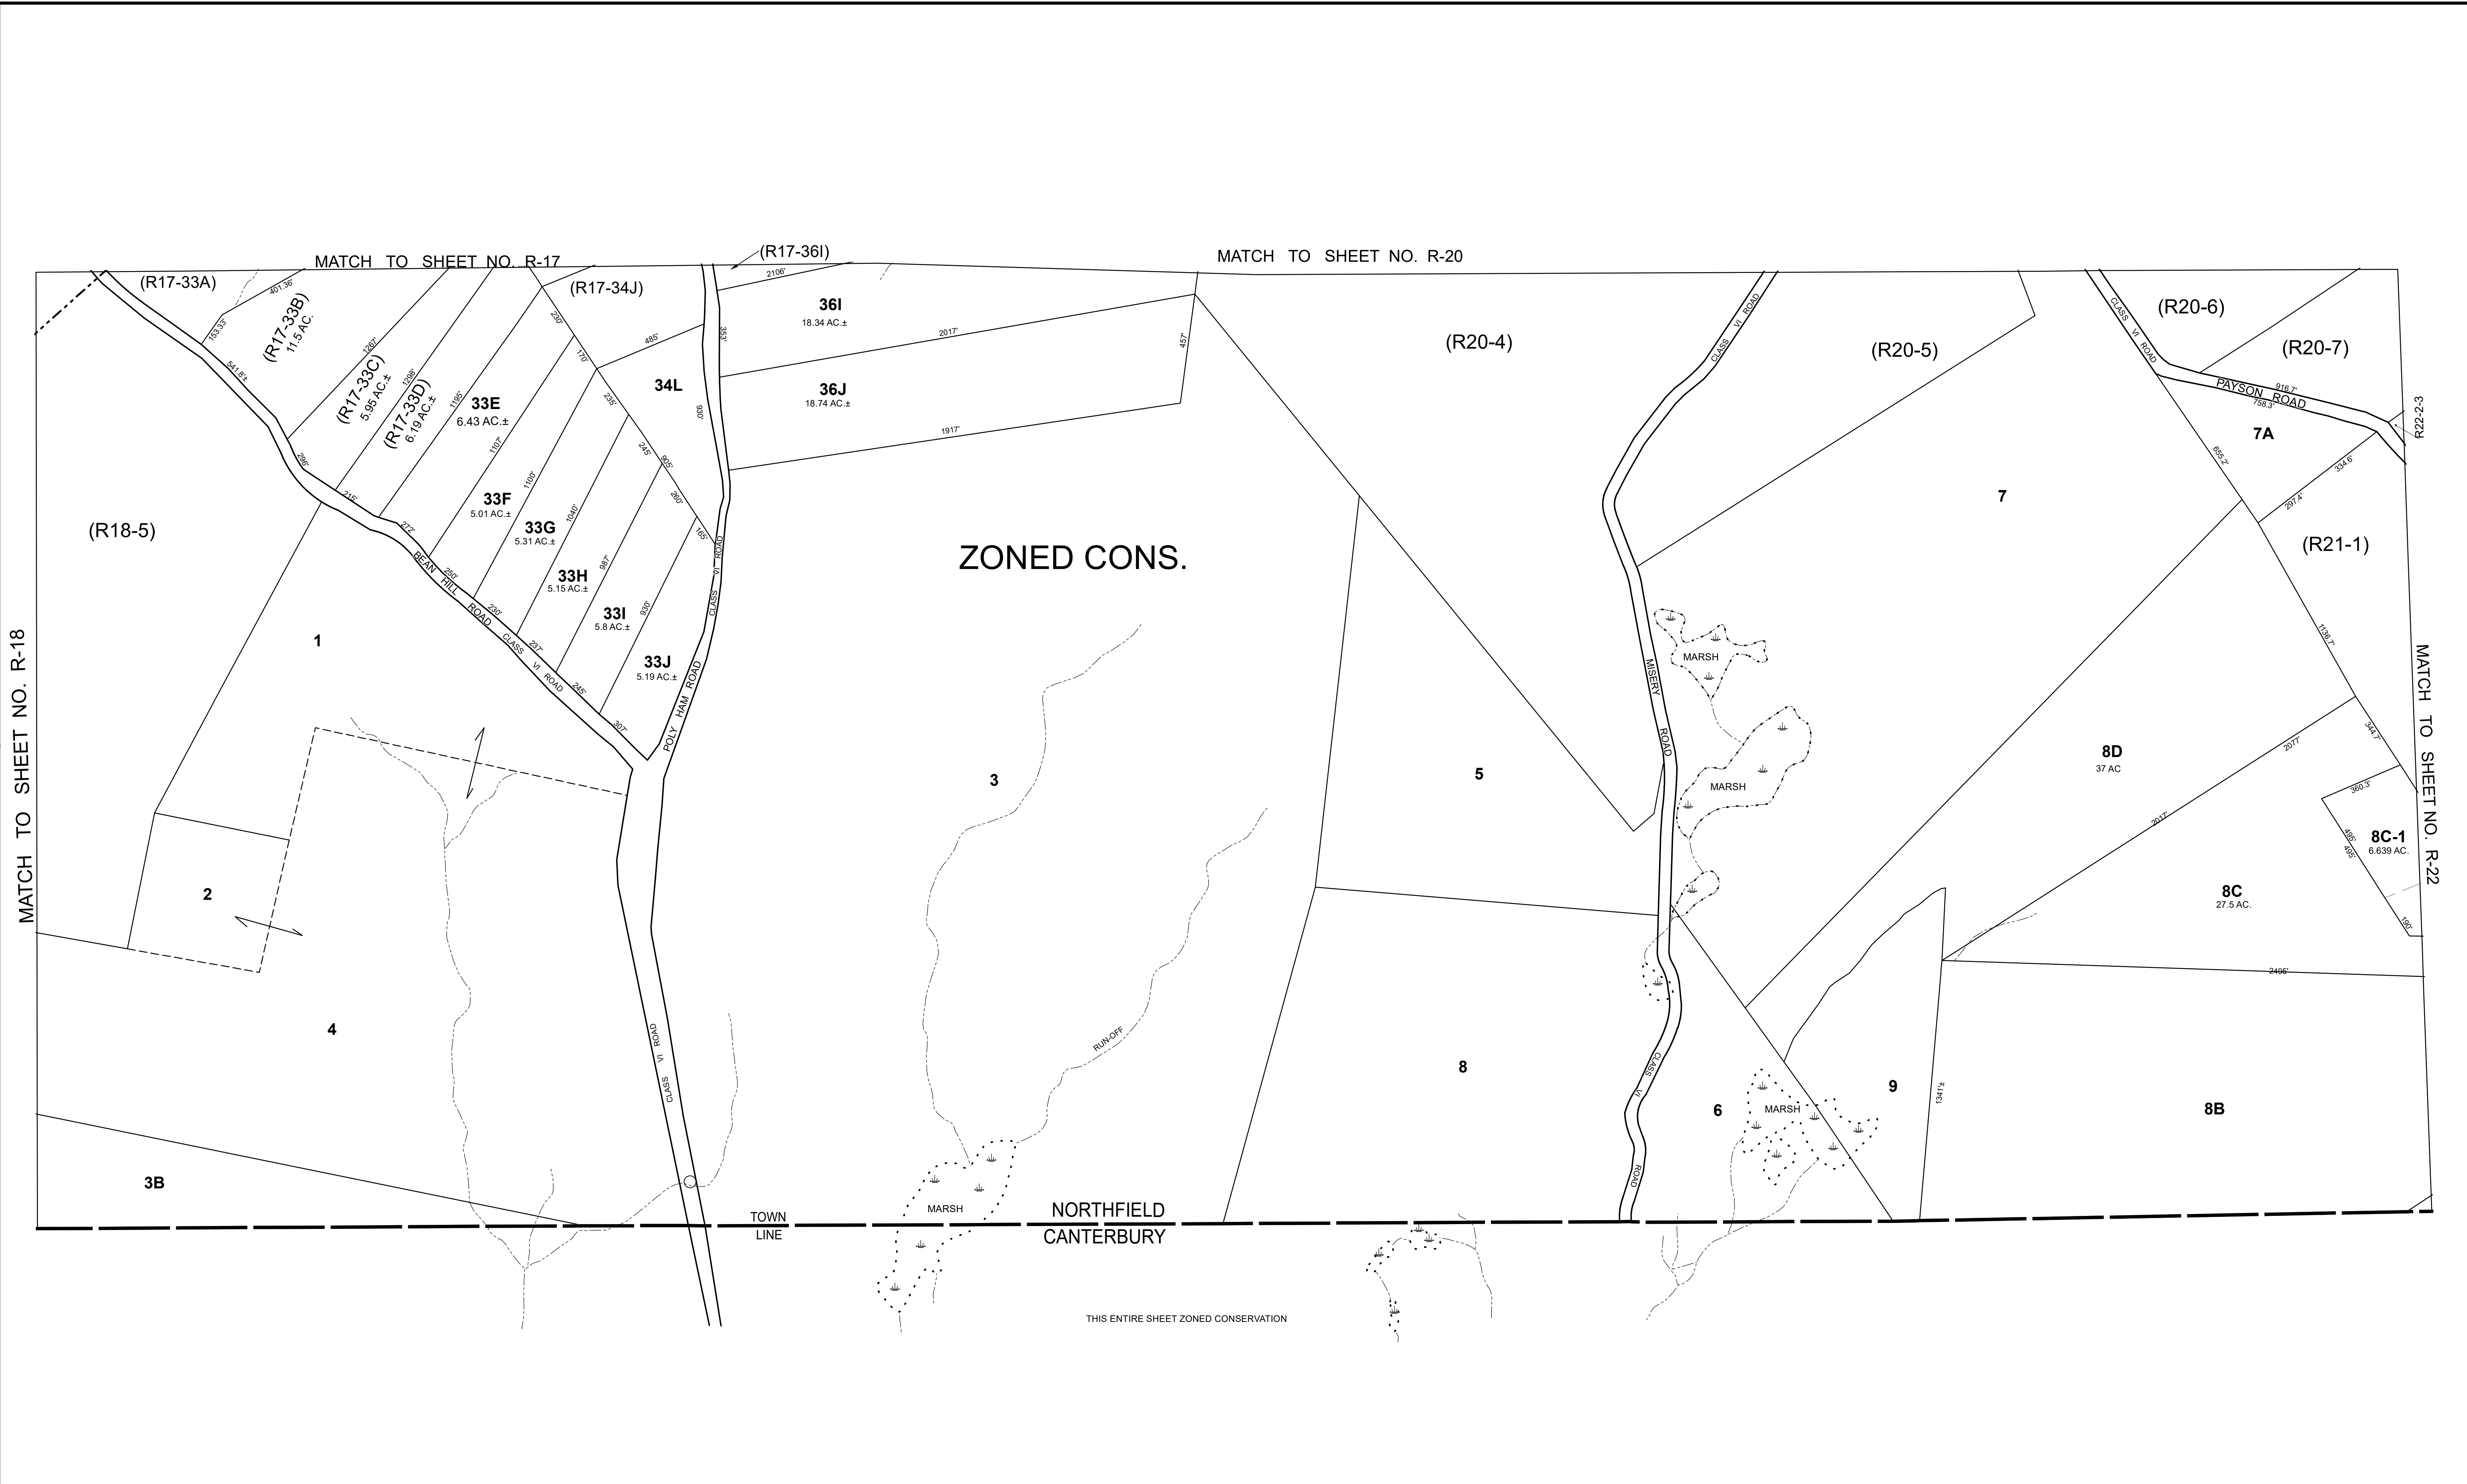

THIS MAP IS FOR ASSESSMENT PURPOSES. IT IS NOT VALID FOR LEGAL DESCRIPTION OR CONVEYANCE.

THE HORIZONTAL DATUM IS THE NEW HAMPSHIRE STATE PLANE COORDINATE SYSTEM, NAD 83.

REVISED & REPRINTED BY

CAI Technologies
Precision Mapping. Geospatial Solutions.

11 Pleasant Street, Littleton, NH 03961
800.322.4540 - www.cai-tech.com

LEGEND

PROPERTY LINE	-----	
PROPERTY LINE IN QUESTION	-----	
PAVED ROADS	=====	
GRAVEL ROADS	=====	
ZONE LINE	-----	
SAME OWNER	-----	
RAILROADS	-----	
TRAILS	-----	
WETLANDS	-----	
WATER	-----	
GROUNDWATER PROTECTION DISTRICT	-----	

FEET 300 150 0 300 600 900

METERS 75 37.5 0 75 150 225

SCALE: 1" = 300'

REVISED TO: APRIL 1, 2023

PROPERTY MAPS

NORTHFIELD

NEW HAMPSHIRE

INDEX DIAGRAM

MAP NO.

R21