


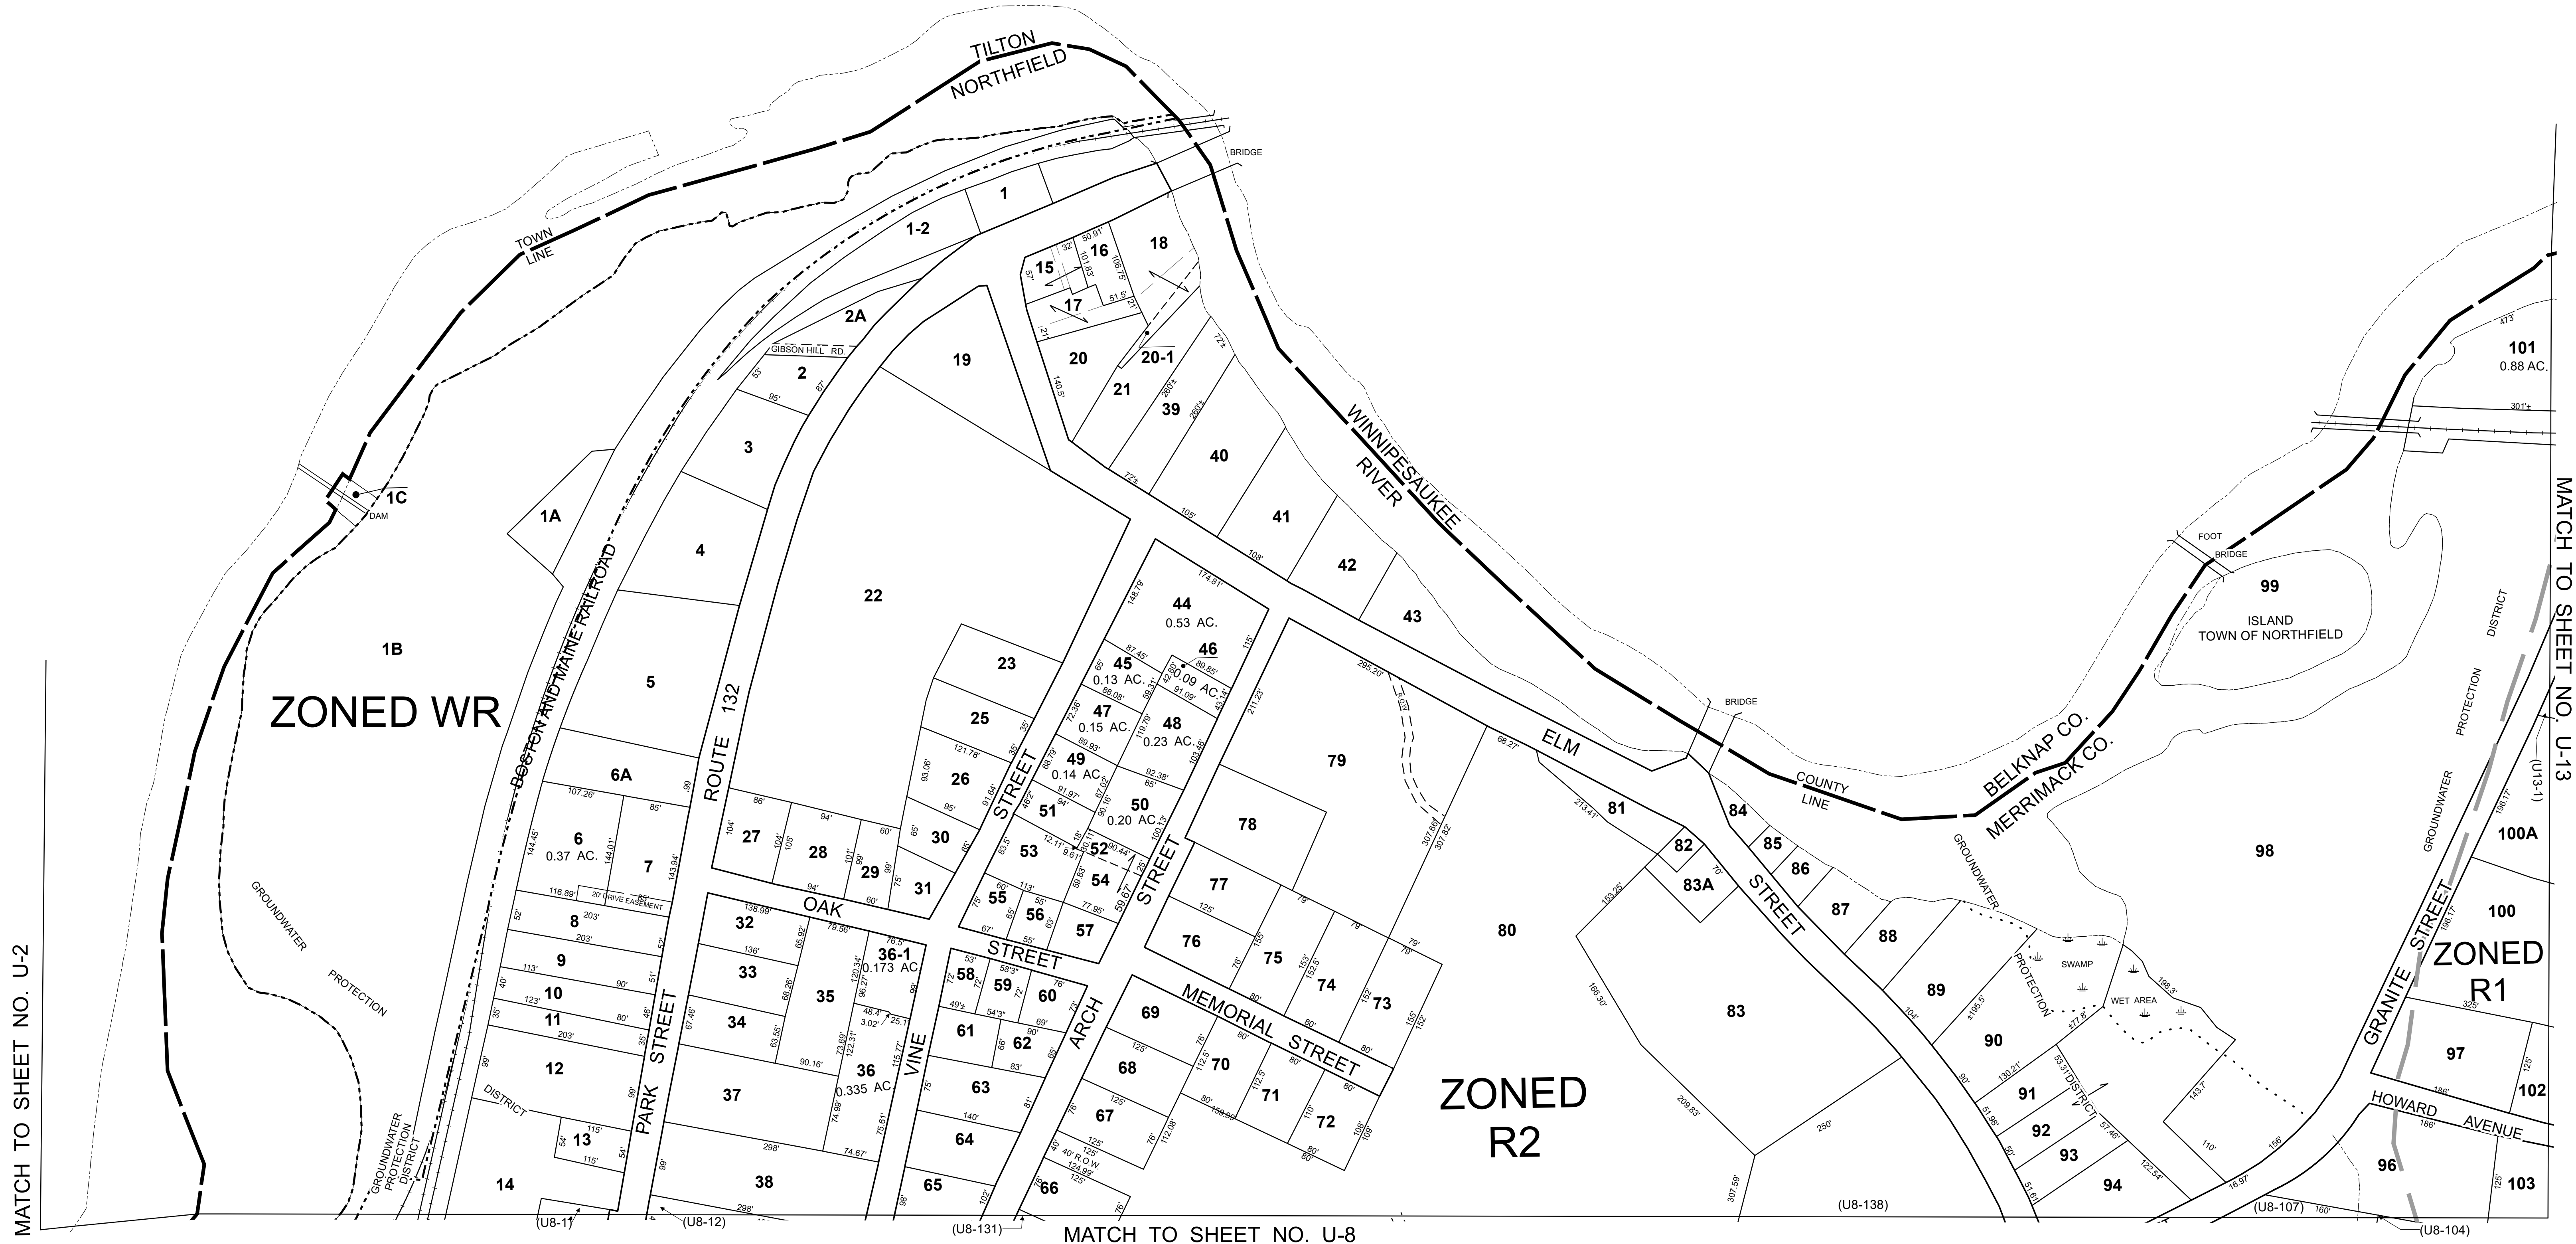

THIS MAP IS FOR ASSESSMENT PURPOSES. IT IS NOT VALID FOR LEGAL DESCRIPTION OR CONVEYANCE.

THE HORIZONTAL DATUM IS THE NEW HAMPSHIRE STATE PLANE COORDINATE SYSTEM, NAD 83.

REVISED & REPRINTED BY
CAI Technologies
Precision Mapping. Geospatial Solutions.
11 Pleasant Street, Littleton, NH 03961
800.322.4540 - www.cai-tech.com

PROPERTY LINE
PROPERTY LINE IN QUESTION
PAVED ROADS
GRAVEL ROADS
ZONE LINE

LEGEND

SAME OWNER
RAILROADS
TRAILS
WETLANDS
WATER
GROUNDWATER PROTECTION DISTRICT

FEET
100 50 0 100 200 300
METERS
25 12.5 0 25 50 75
SCALE: 1" = 100'
REVISED TO: APRIL 1, 2023

PROPERTY MAPS
NORTHFIELD
NEW HAMPSHIRE

INDEX DIAGRAM
R4
R5
U2
U3
U4
U5
U6
U7
U8
U9
U10
U11
U12
U13
U14
U15
U16
R10
R1

MAP NO.

U7