


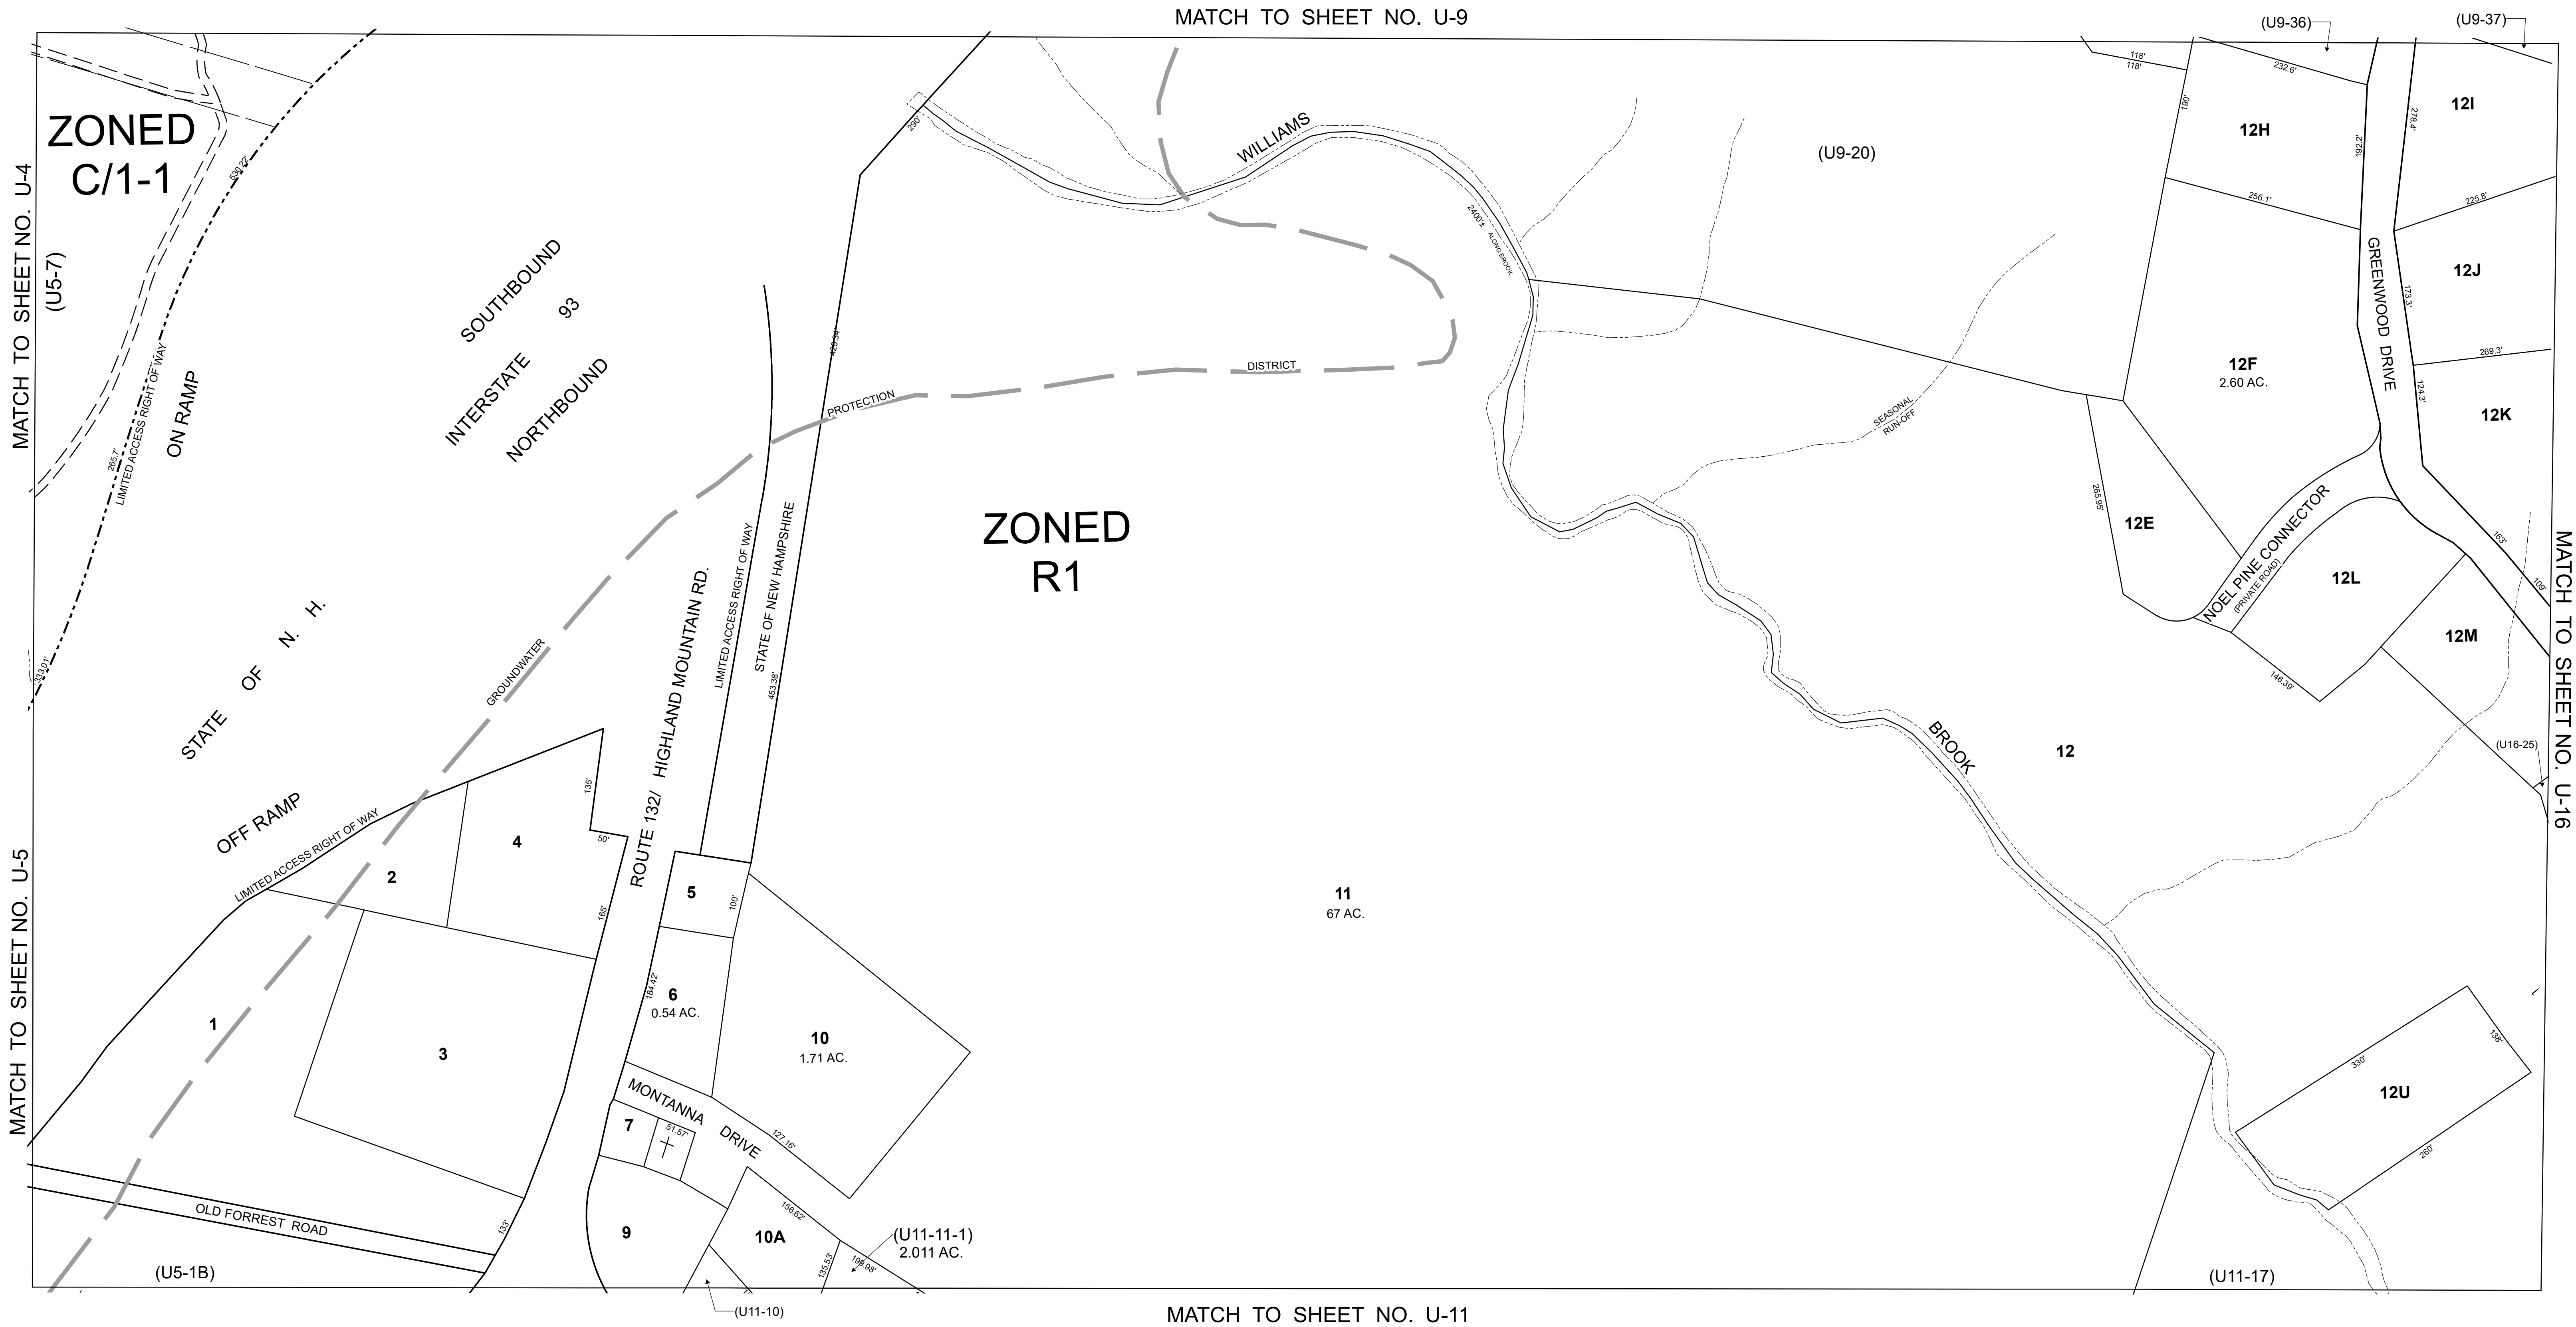

THIS MAP IS FOR ASSESSMENT PURPOSES. IT IS NOT VALID FOR LEGAL DESCRIPTION OR CONVEYANCE.

THE HORIZONTAL DATUM IS THE NEW HAMPSHIRE STATE PLANE COORDINATE SYSTEM, NAD 83.

REVISED & REPRINTED BY
CAI Technologies
Precision Mapping, Geospatial Solutions.
11 Pleasant Street, Littleton, NH 03961
800.322.4540 - www.cai-tech.com

PROPERTY LINE
PROPERTY LINE IN QUESTION
PAVED ROADS
GRAVEL ROADS
ZONE LINE

LEGEND

SAME OWNER
RAILROADS
TRAILS
WETLANDS
WATER
GROUNDWATER
PROTECTION DISTRICT

FEET
100 50 0 100 200 300
METERS
25 12.5 0 25 50 75
SCALE: 1" = 100'
REVISED TO: APRIL 1, 2023

PROPERTY MAPS
NORTHFIELD
NEW HAMPSHIRE

INDEX DIAGRAM
R5 U2 U7 U13 R1
U3 U8 U14
U4 U9 U15
U6 U10 U16 R10
U5 U11 U17
U8 U12 U18 R11

MAP NO.
U10