


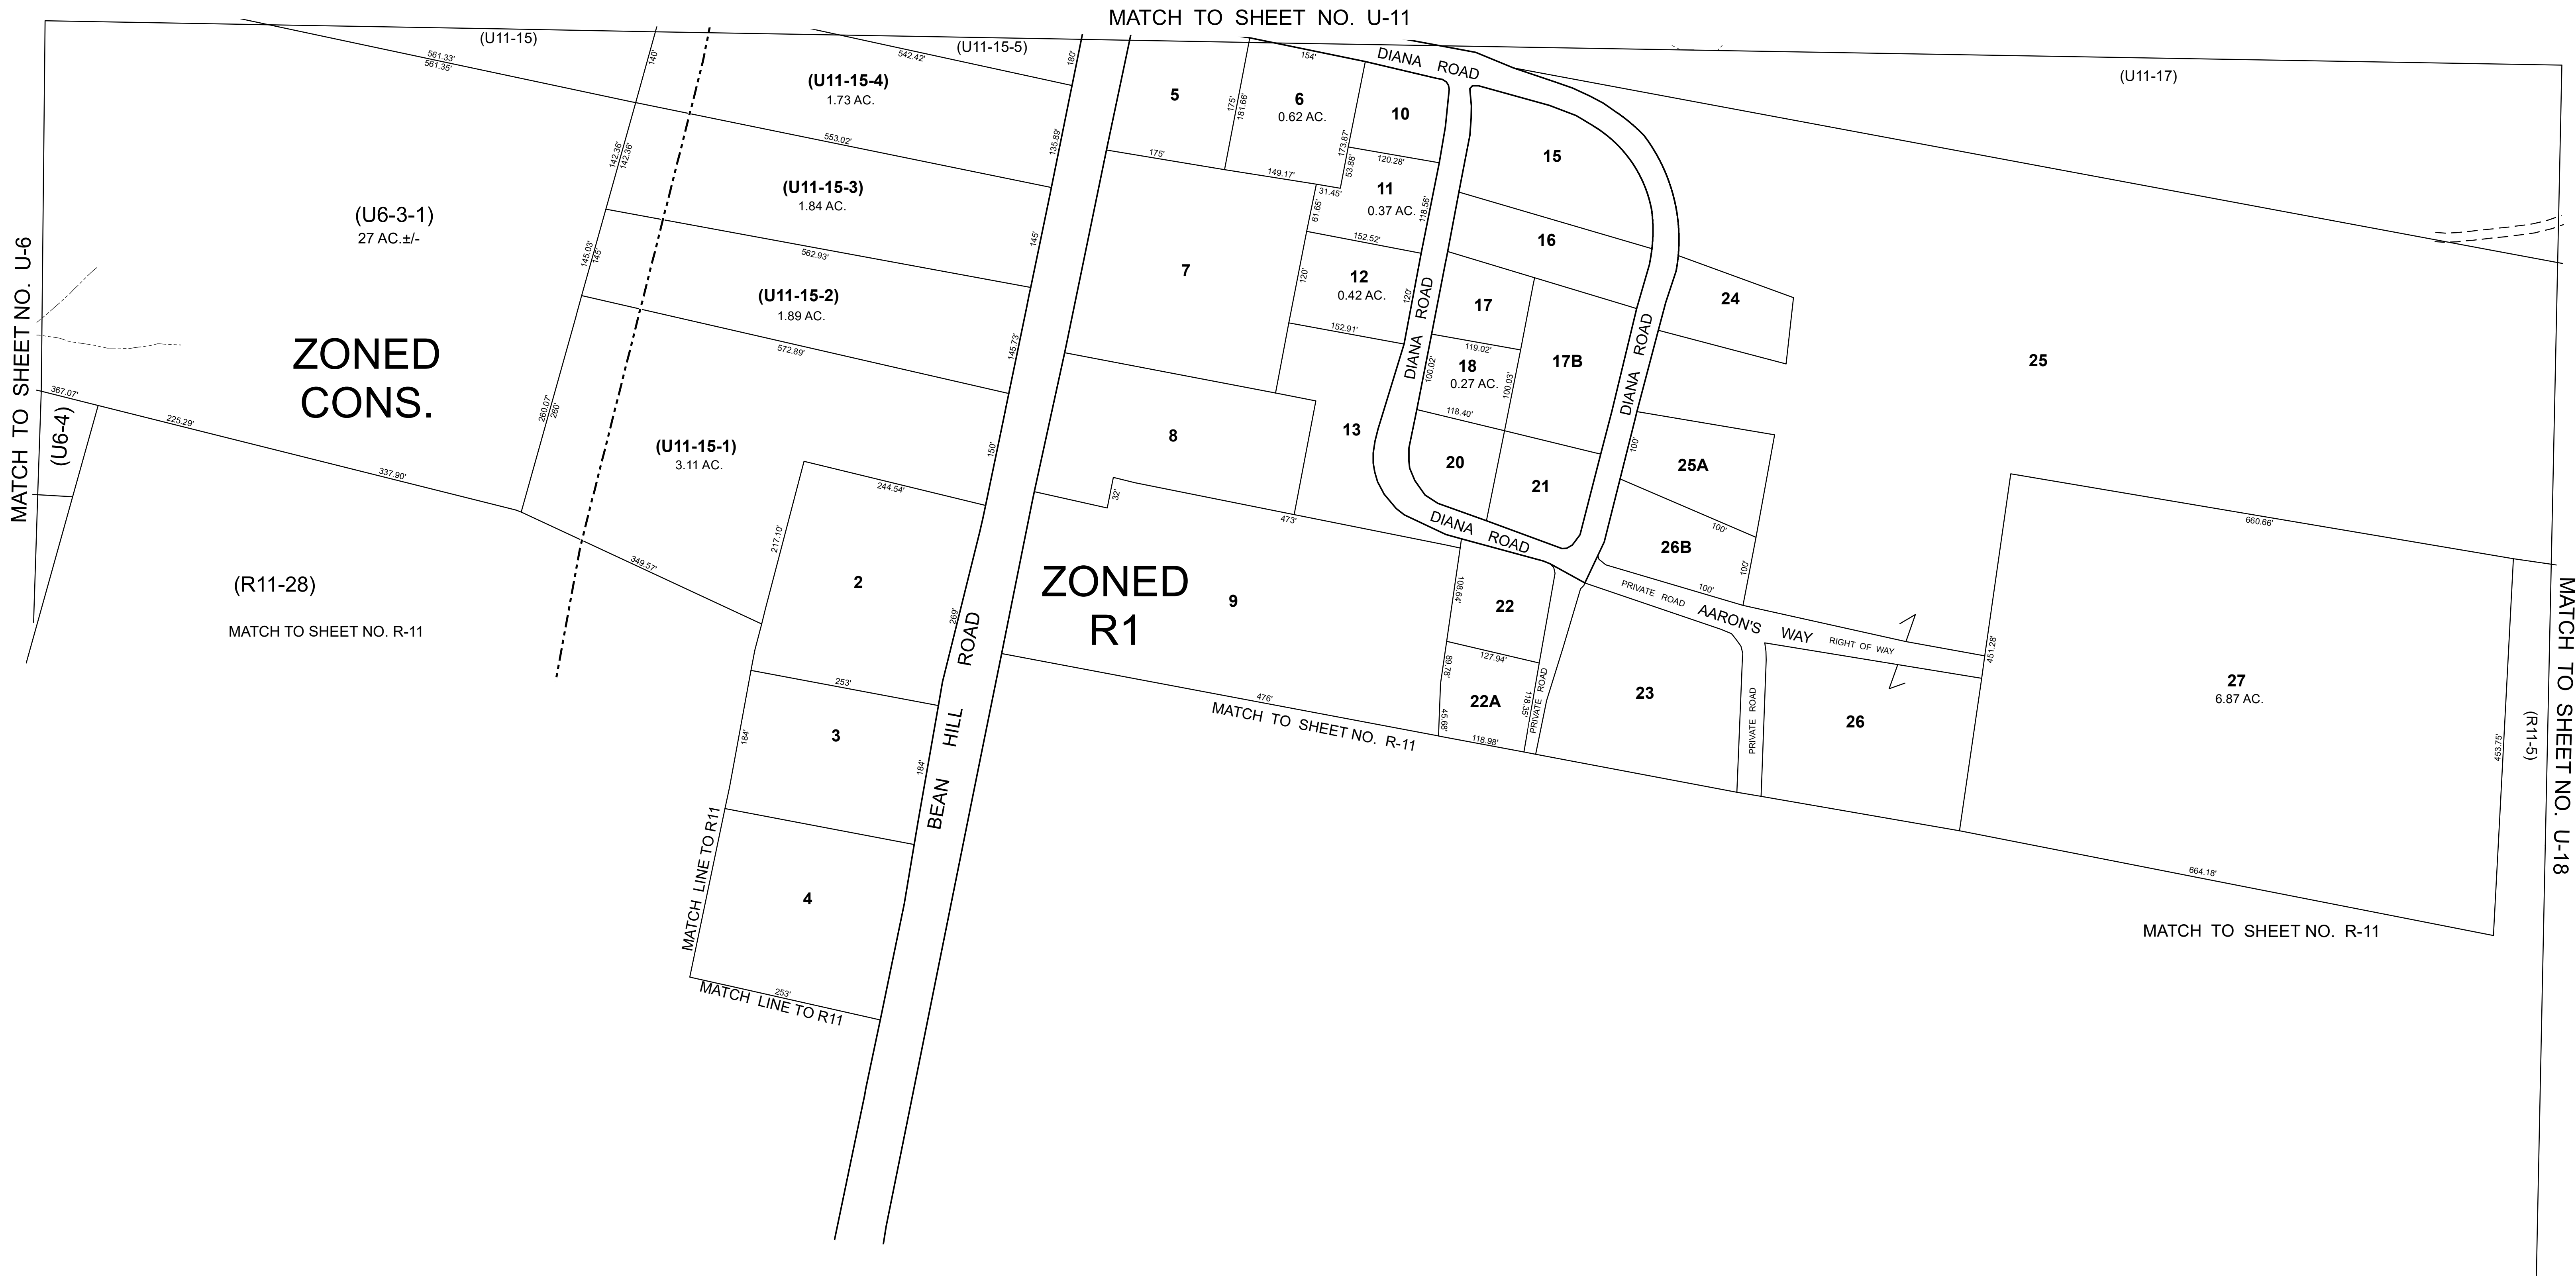

THIS MAP IS FOR ASSESSMENT PURPOSES. IT IS NOT VALID FOR LEGAL DESCRIPTION OR CONVEYANCE.

THE HORIZONTAL DATUM IS THE NEW HAMPSHIRE STATE PLANE COORDINATE SYSTEM, NAD 83.

REVISED & REPRINTED BY

CAI Technologies
Precision Mapping. Geospatial Solutions.

11 Pleasant Street, Littleton, NH 03561
800.322.4540 - www.cai-tech.com

PROPERTY LINE	----	=====
PROPERTY LINE IN QUESTION	----	-----
PAVED ROADS	=====	=====
GRAVEL ROADS	=====	=====
ZONE LINE	----	-----

LEGEND

SAME OWNER	----->
RAILROADS	-----
TRAILS	-----
WETLANDS	-----
WATER	-----
GROUNDWATER PROTECTION DISTRICT	-----

SCALE: 1" = 100'

FEET
100 50 0 100 200 300

METERS
25 12.5 0 25 50 75

REVISED TO: APRIL 1, 2023

PROPERTY MAPS

NORTHFIELD

NEW HAMPSHIRE

INDEX DIAGRAM

U3 U9 U15
U4 U8 U16
U5 U11 U17
U6 U12 U18
R11

N

MAP NO.

U12