


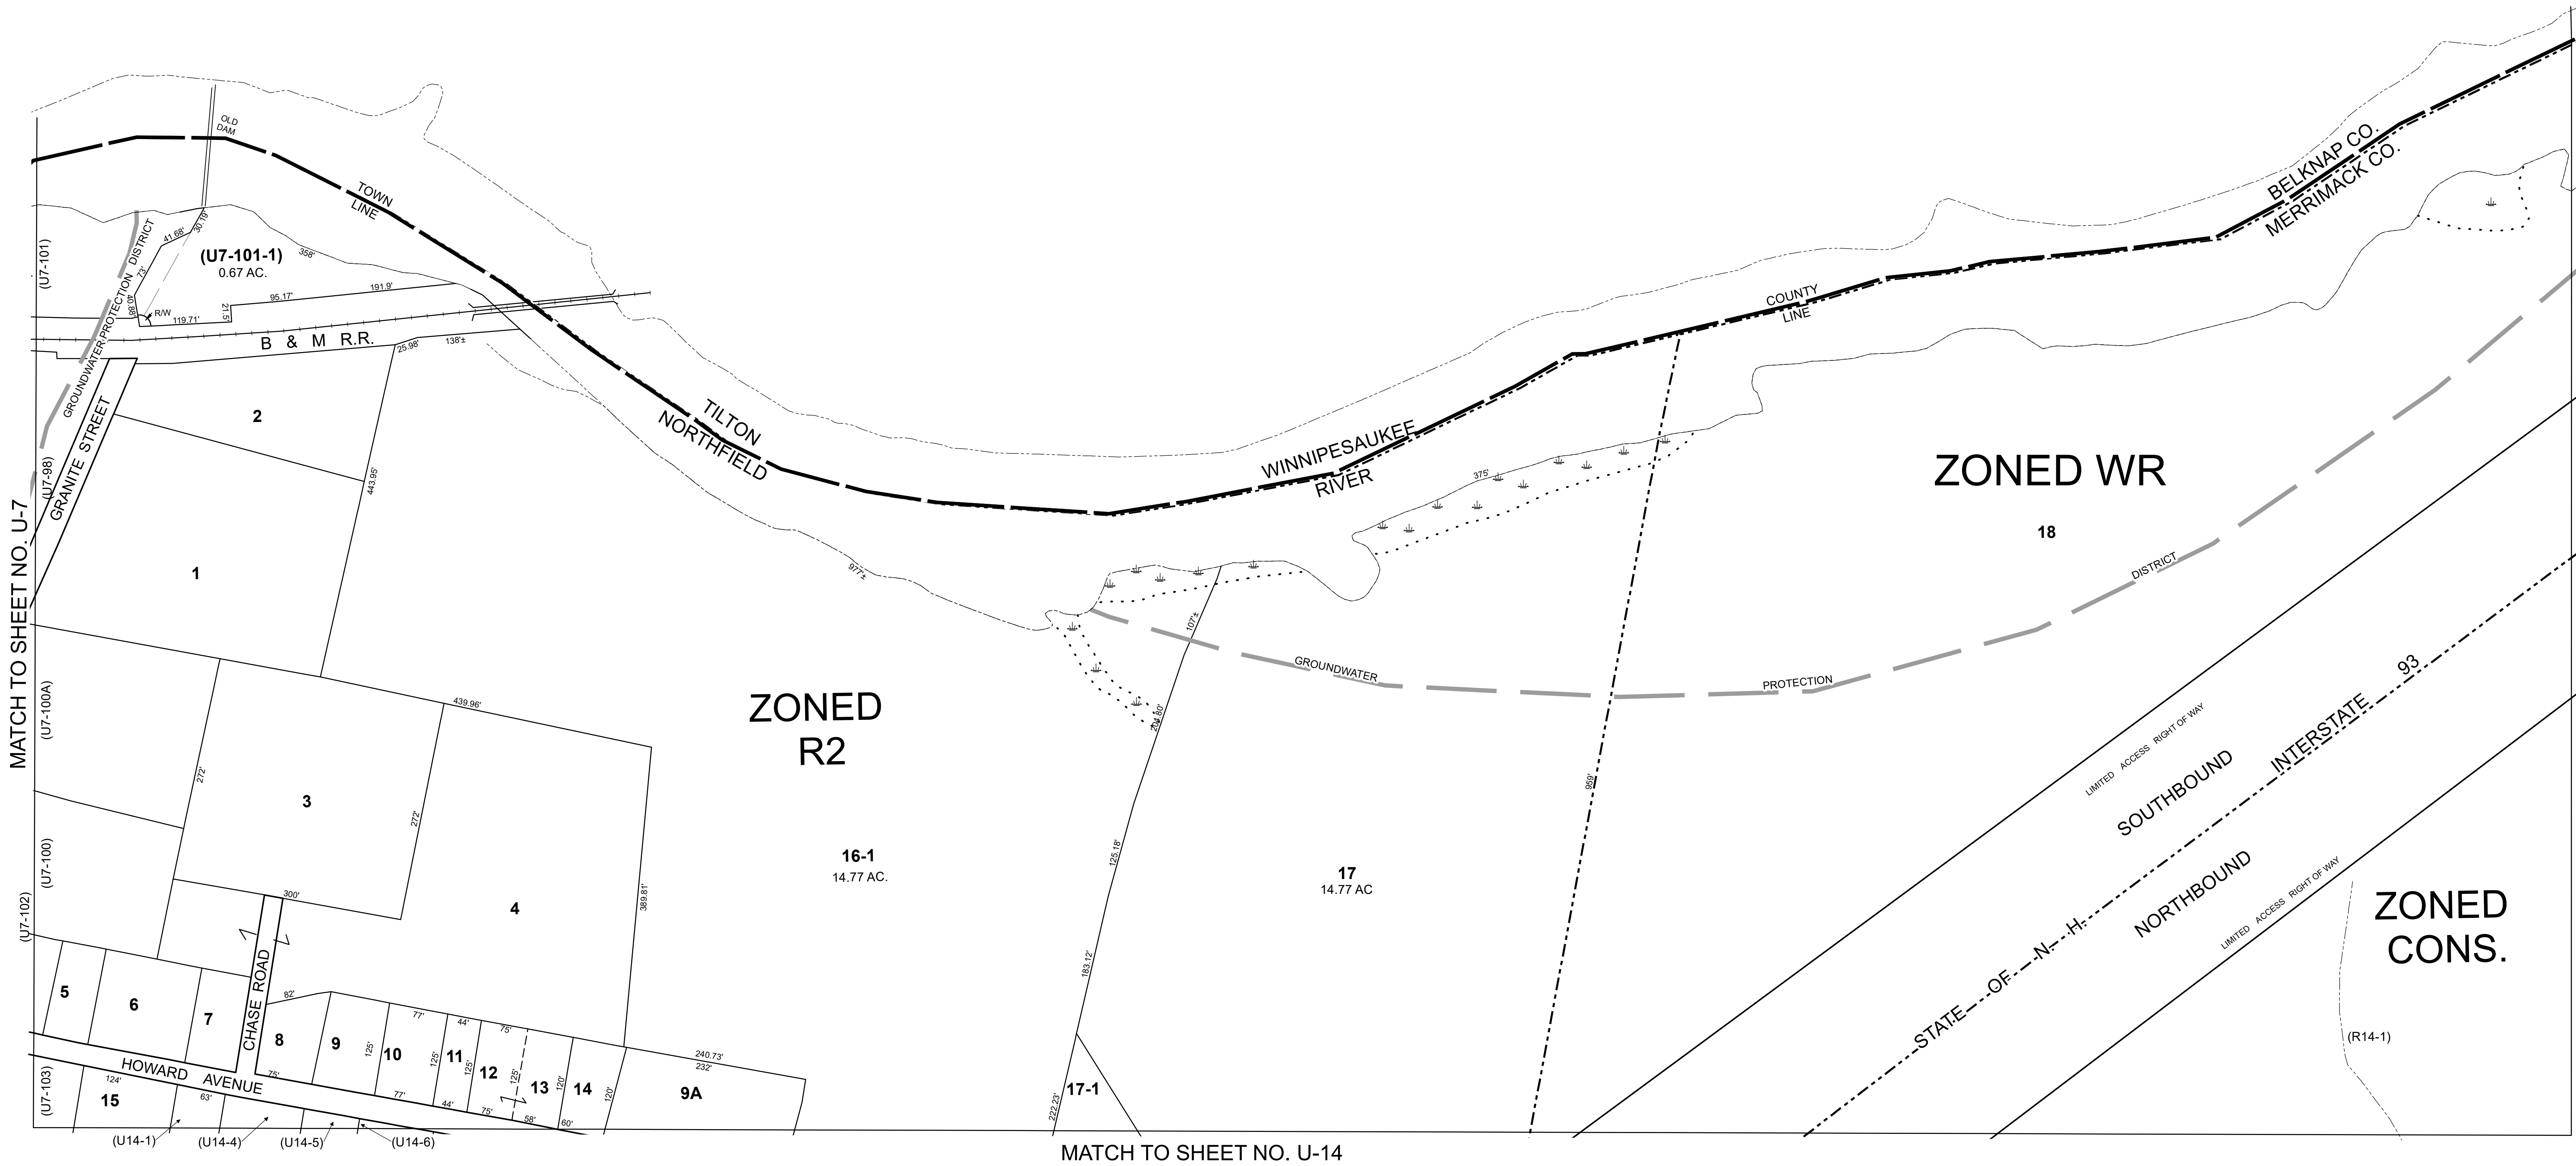

THIS MAP IS FOR ASSESSMENT PURPOSES. IT IS NOT VALID FOR LEGAL DESCRIPTION OR CONVEYANCE.


THE HORIZONTAL DATUM IS THE NEW HAMPSHIRE STATE PLANE COORDINATE SYSTEM, NAD 83.



|                           |           |           |
|---------------------------|-----------|-----------|
| PROPERTY LINE             | ---       | ---       |
| PROPERTY LINE IN QUESTION | ---       | ---       |
| PAVED ROADS               | =====     | =====     |
| GRAVEL ROADS              | -----     | -----     |
| ZONE LINE                 | - - - - - | - - - - - |

LEGEND


|                     |     |     |
|---------------------|-----|-----|
| SAME OWNER          | --- | --- |
| RAILROADS           | --- | --- |
| TRAILS              | --- | --- |
| WETLANDS            | --- | --- |
| WATER               | --- | --- |
| GROUNDWATER         | --- | --- |
| PROTECTION DISTRICT | --- | --- |

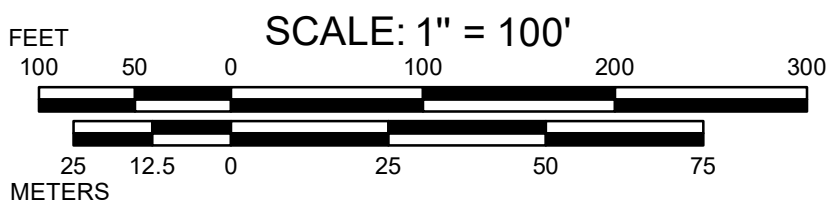

REVISED TO: APRIL 1, 2023

PROPERTY MAPS  
**NORTHFIELD**  
NEW HAMPSHIRE

INDEX DIAGRAM

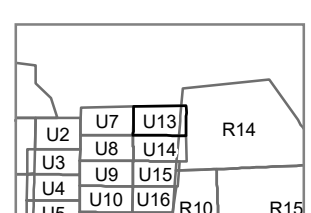

MAP NO.

**U13**